
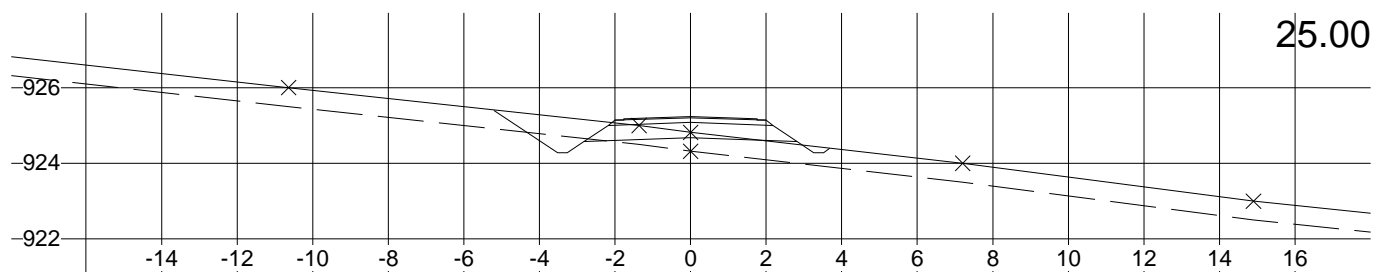
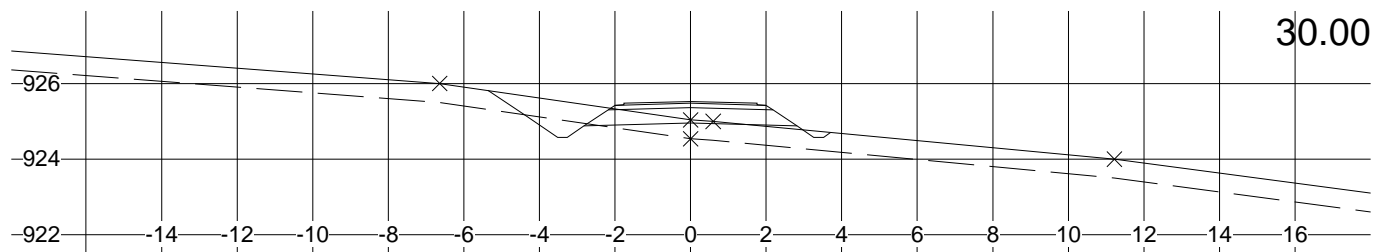
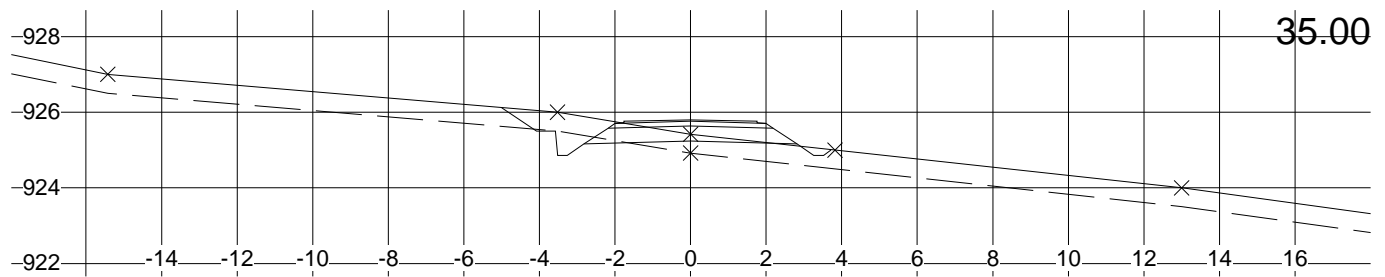
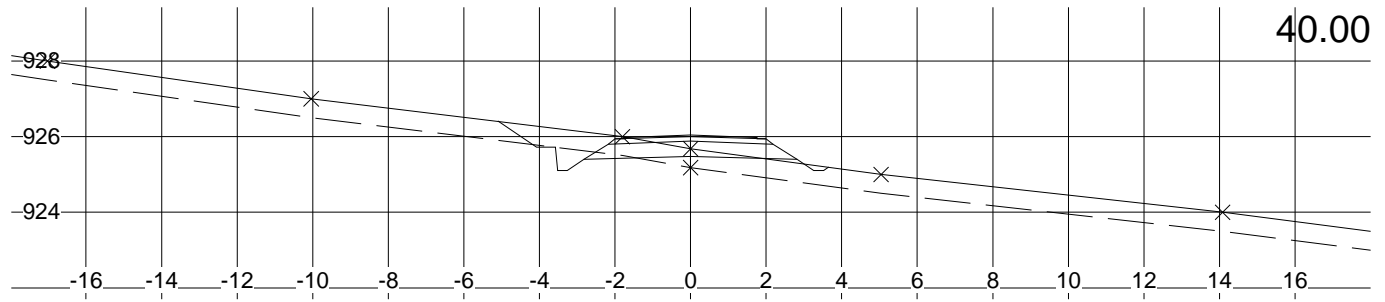



L:\IMA 4.7, Lisens: Plankontoret Hallvard Homme AS, Parsell: Parsell6.psl

<b>Rauland Invest AS</b> Holtar H1, veg 6 Tverrprofil	Tegnet av AST	Saksbehandler
	Sidemannsktr.	Prosjektansvarlig AST
<b>Plankontoret H. Homme AS</b> 4747 Valle Tlf: 37 93 70 00, Fax: 37 93 74 74, E-Post: post@plankontoret.no	Dato 20.04.2009	Målestokk 1: 200 1: 200
	Prosj.nr. 2219	
	Tegn.nr. 2219-v6-1	Rev.

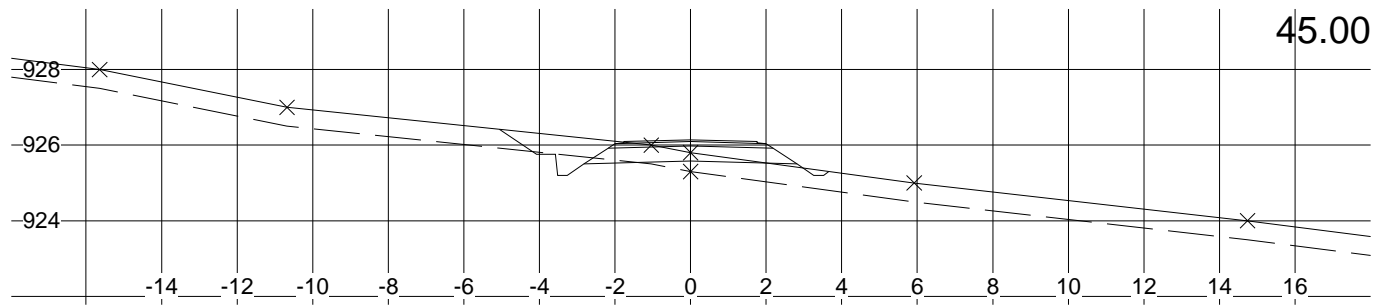


LIMA 4.7, Licens: Plankontoret Hallvard Homme AS, Parsell: Parsell6.psl


<b>Rauland Invest AS</b> Holtar H1, veg 6 Tverrprofil	Tegnet av AST	Saksbehandler
	Sidemannsktr.	Prosjektansvarlig AST
<b>Plankontoret H. Homme AS</b> 4747 Valle Tlf: 37 93 70 00, Fax: 37 93 74 74, E-Post: post@plankontoret.no	Dato 20.04.2009	Målestokk 1: 200 1: 200
	Prosj.nr. 2219	
	Tegn.nr. 2219-v6-2	Rev.

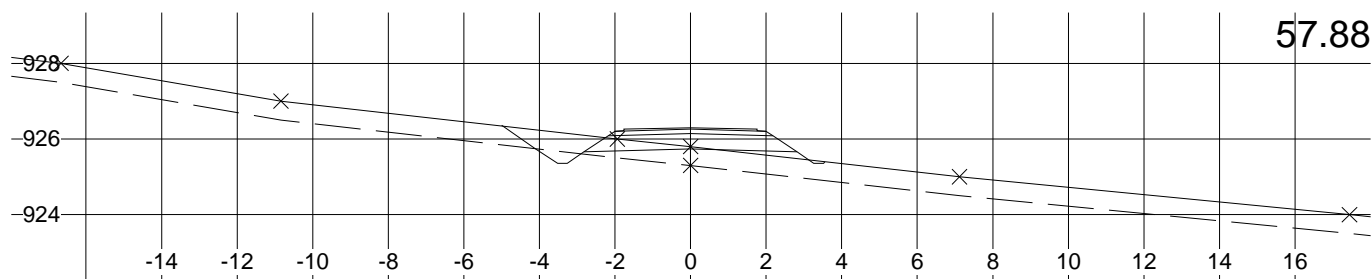

57.88

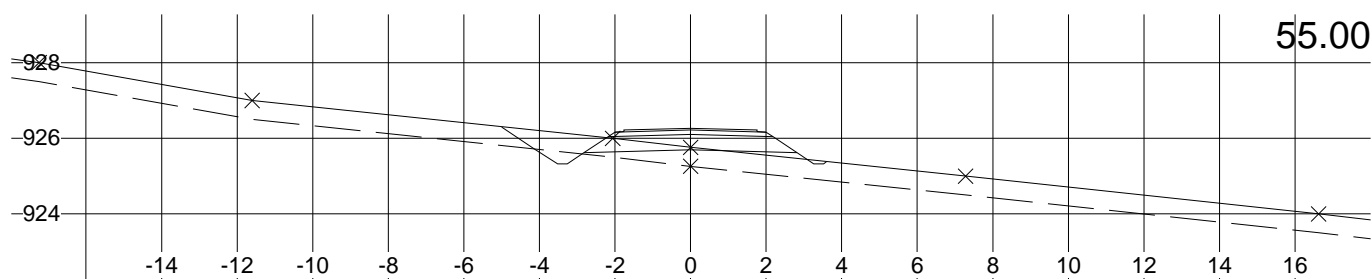

55.00

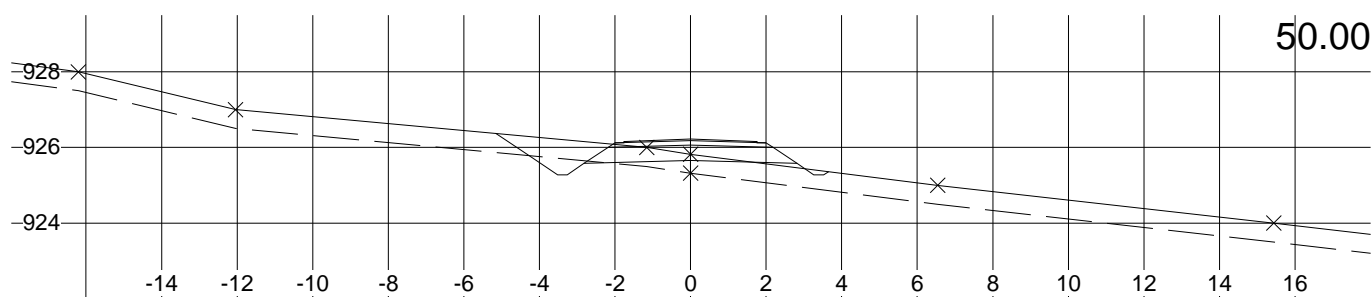

50.00

L:\IMA 4.7, Lisens: Plankontoret Hallvard Homme AS, Parsell: Parsell6.psl

<b>Rauland Invest AS</b> Holtar H1, veg 6 Tverrprofil	Tegnet av AST	Saksbehandler
	Sidemannskontr.	Prosjektansvarlig AST
<b>Plankontoret H. Homme AS</b> 4747 Valle Tlf: 37 93 70 00, Fax: 37 93 74 74, E-Post: post@plankontoret.no	Dato 20.04.2009	Målestokk 1: 200 1: 200
	Prosj.nr. 2219	
	Tegn.nr. 2219-v6-3	Rev.