


Vert.kurv.	26.72‰																				Rv = 300										-100.17‰																			
Hor.kurv.	-25										-55										-90																													
Breddeutv.	
Tverrfall (1% = 1mm)	
H.kj.b.k	
V.kj.b.k	3%	
Profil h.	948.18	948.50	948.77	949.03	949.30	949.57	949.84	950.10	950.37	950.61	950.58	950.21	949.51	948.54	947.54	946.54	945.54	944.53	943.53	942.53	941.53	940.53	939.78	939.53	938.52	937.52	936.52	935.52																						
Terreng h.	948.18	948.50	949.32	949.76	949.16	949.30	949.10	949.57	949.34	949.84	948.96	950.10	950.28	950.37	951.91	950.61	951.69	950.58	951.08	950.21	949.74	949.51	948.22	948.54	947.46	947.54	946.77	946.54	945.62	945.54	944.61	944.53	943.67	943.53	942.61	942.53	941.58	941.53	940.55	940.53	939.78	939.53	939.02	938.52	938.04	937.52	936.76	936.52	935.66	935.52

Rauland Invest AS Holtarvegen Veg 3 Lengdeprofil	Tegnet av	AST	Saksbehandler
	Sidemannskuntr.		Prosjektansvarlig
	Dato	03.12.2009	Målestokk
	Prosj.nr.	2219-v3	1: 1000 1: 200
Plankontoret H. Homme AS 4747 Valle Tlf: 37 93 70 00, Fax: 37 93 74 74, E-Post: post@plankontoret.no	Tegn.nr.	Lp-1	Rev.

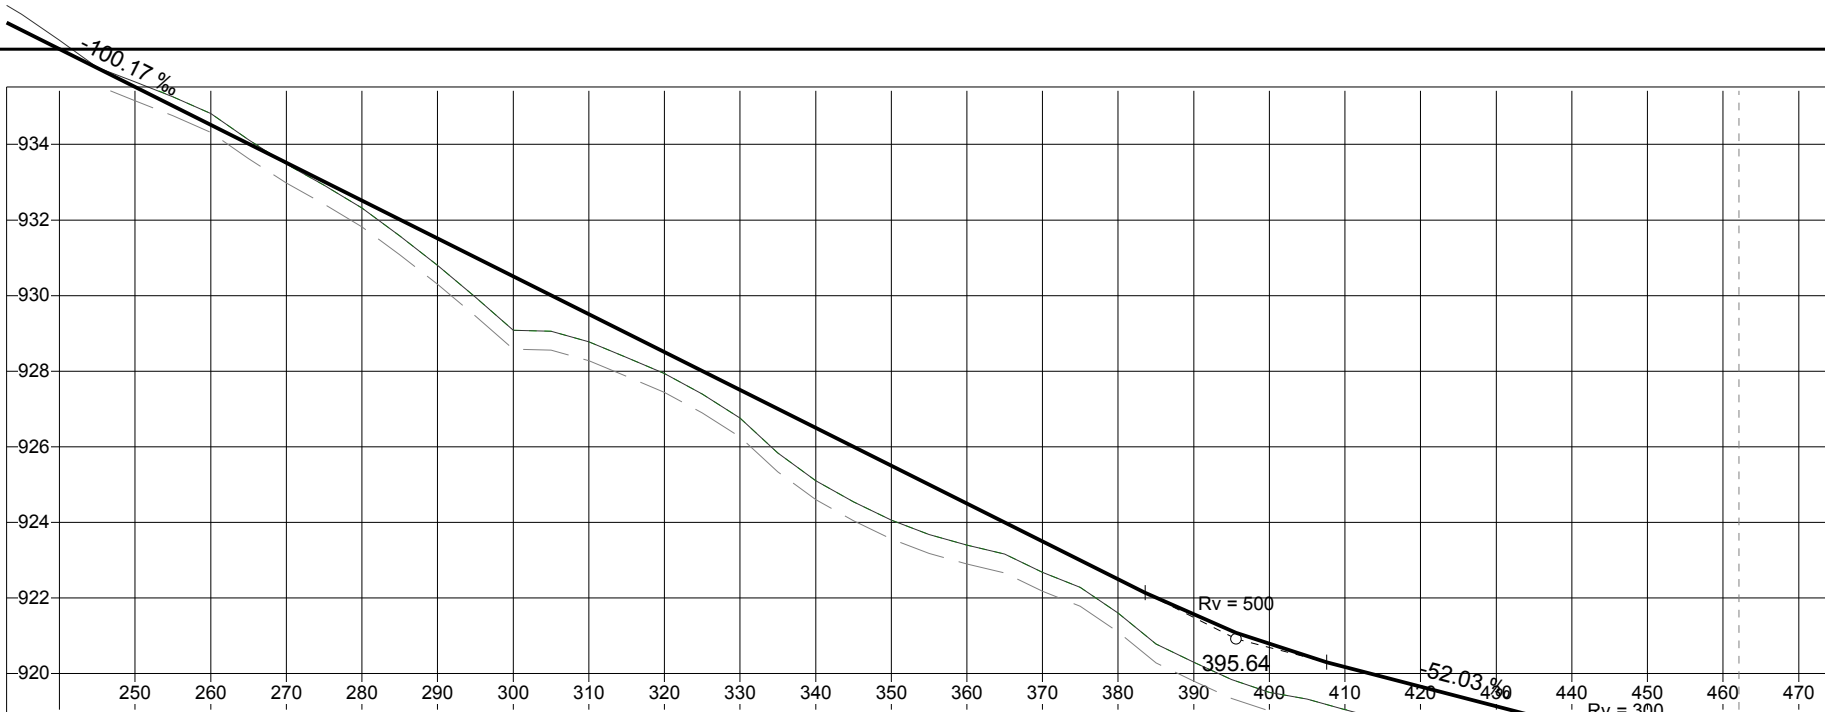

Vert.kurv.	-100.17‰																				Rv = 500		-52.03‰		Rv = 300		-30‰																			
Hor.kurv.	-25										35		-35																																	
Breddeutv.	-----	
Tverrfall (1% = 1mm)	-----	
H.kj.b.k	-----	
V.kj.b.k	3%	

Rauland Invest AS Holtarvegen Veg 3 Lengdeprofil	Tegnet av AST	Saksbehandler
	Sidemannsktr.	Prosjektansvarlig AST
Plankontoret H. Homme AS 4747 Valle Tlf: 37 93 70 00, Fax: 37 93 74 74, E-Post: post@plankontoret.no	Dato 03.12.2009	Målestokk 1: 1000 1: 200
	Prosj.nr. 2219-v3	
	Tegn.nr. Lp-2	Rev.